


NOTES:

1. TAPS MADE TO THE V-BIO POLYETHYLENE ENCASED WATER MAIN MUST BE MADE IN STRICT CONFORMANCE TO THE MANUFACTURERS INSTALLATION REQUIREMENTS. ENCASUREMENT INTEGRITY MUST NOT BE BREACHED.
2. ALL PIPES, FITTINGS, AND FIXTURES IN CONTACT WITH POTABLE WATER SHALL BE LEAD FREE PER THE "REDUCTION OF LEAD IN DRINKING WATER ACT" AND NSF / ANSI STANDARD 61 (NSF-61). LEAD FREE IS DEFINED AS CONTAINING NOT MORE THAN A WEIGHTED AVERAGE OF 0.25 PERCENT LEAD WHEN USED WITH RESPECT TO THE WETTED SURFACES OF PIPES, PIPE FITTINGS, PLUMBING FITTINGS, AND FIXTURES.
3. ALL MATERIALS FURNISHED AND INSTALLED MUST COMPLY WITH THE PENNSYLVANIA STEEL PRODUCTS PROCUREMENT ACT.
4. ANY MODIFICATION MUST BE APPROVED BY THE EWW ENGINEERING DEPARTMENT IN ADVANCE.

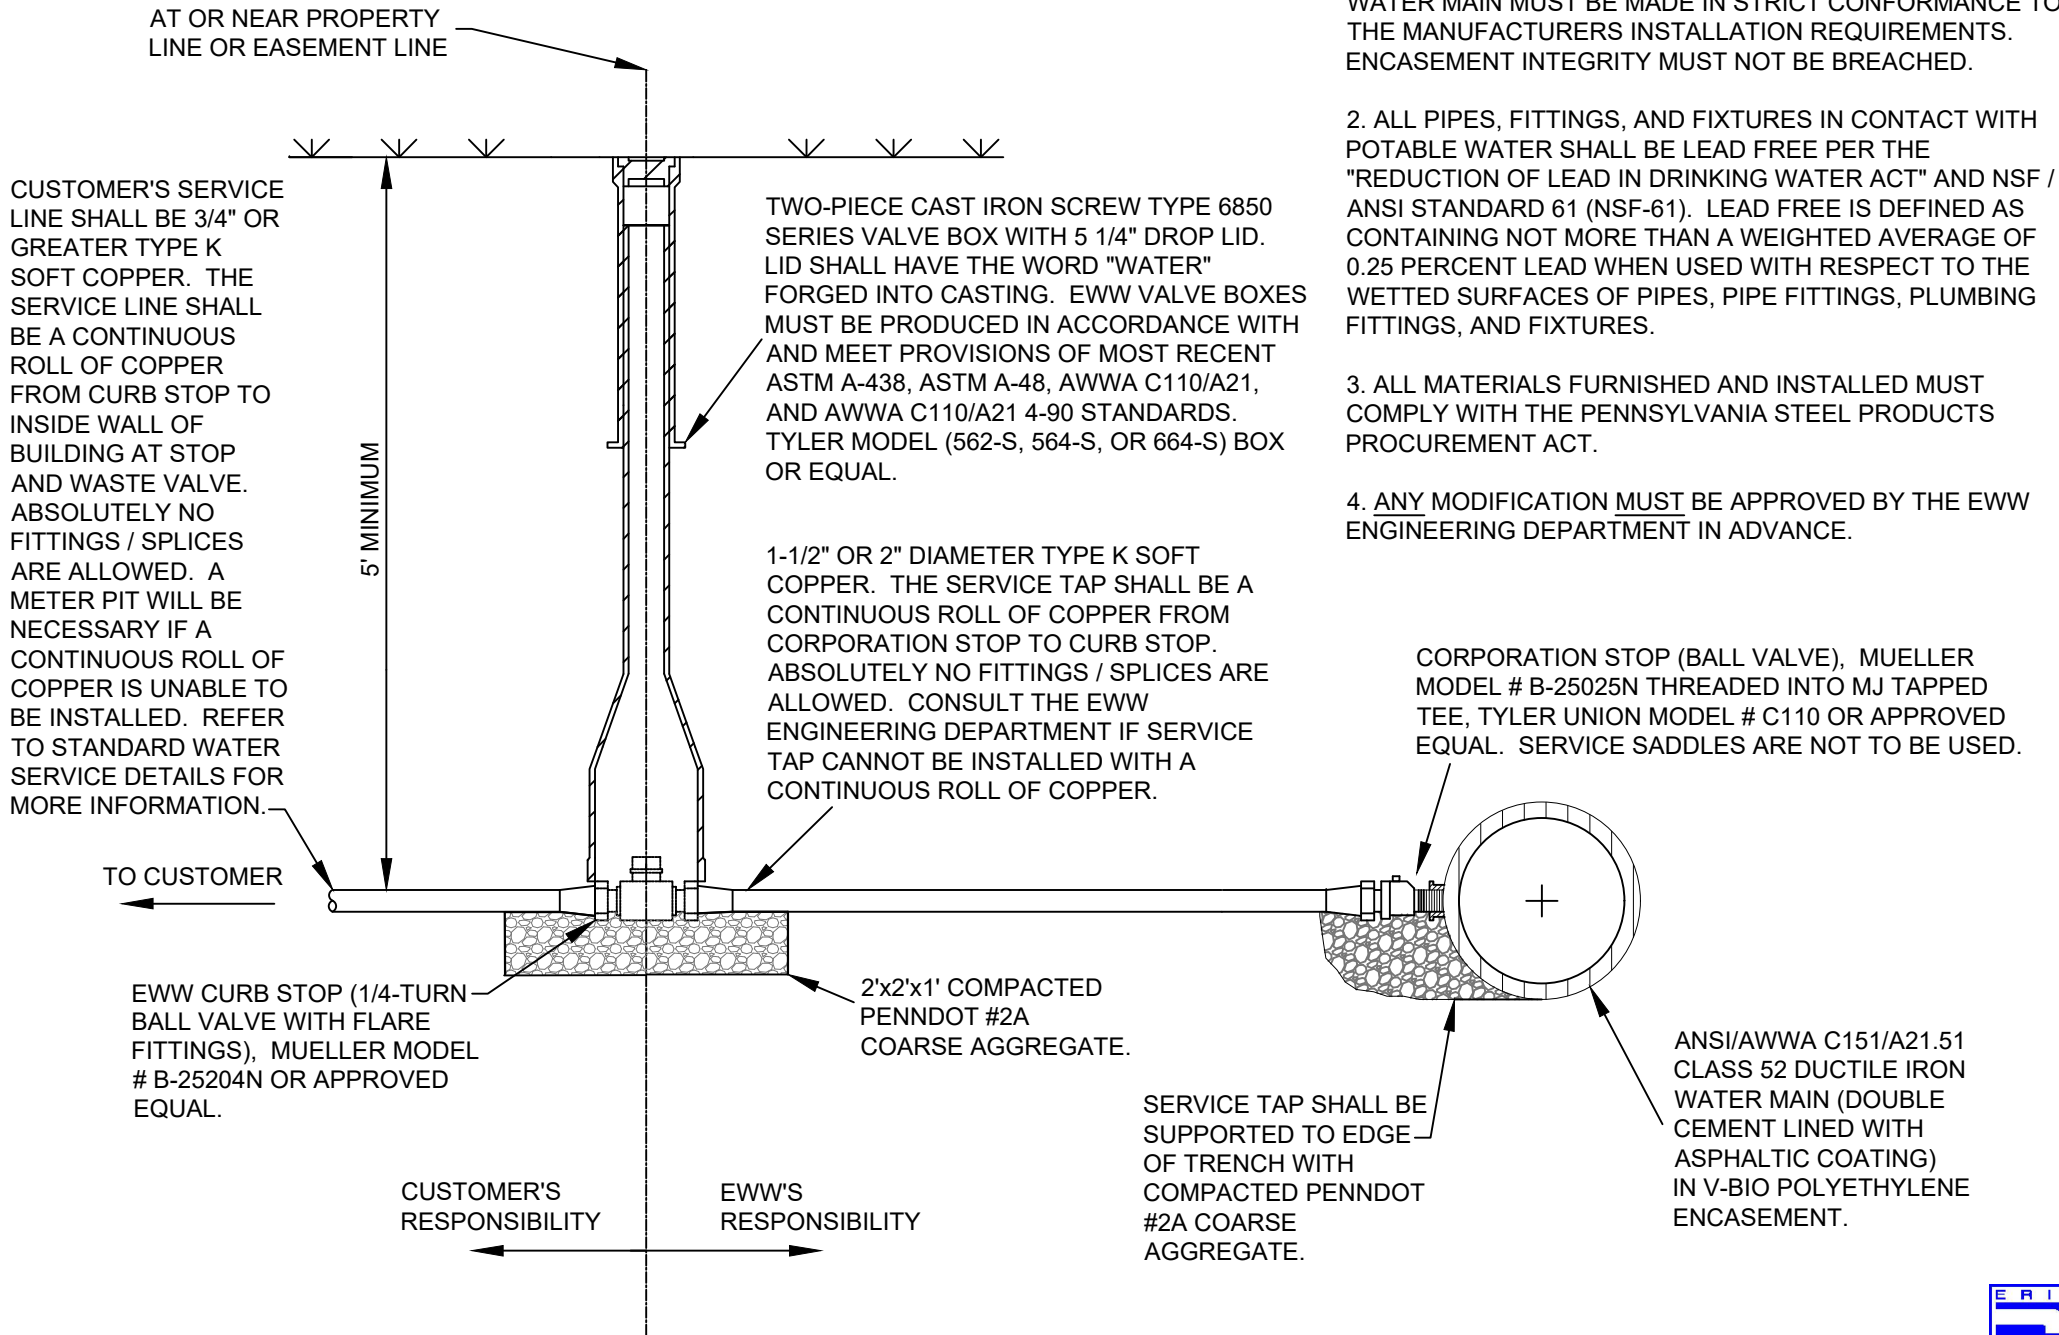

(NOT TO SCALE)

DRAWN BY: RD	APPROVED BY: CP
DATE: FEB 2020	EWB - CD - 002

WATER SERVICE TAP (1-1/2" & 2")

ERIE WATER WORKS
 240 West 12th Street
 Erie, PA 16501
 engineering@eriewaterworks.org

